


Cadastral data supplied from LINZ's DCDB circa 1999 - Maintained by WDC, thereafter, Crown Copyright reserved.

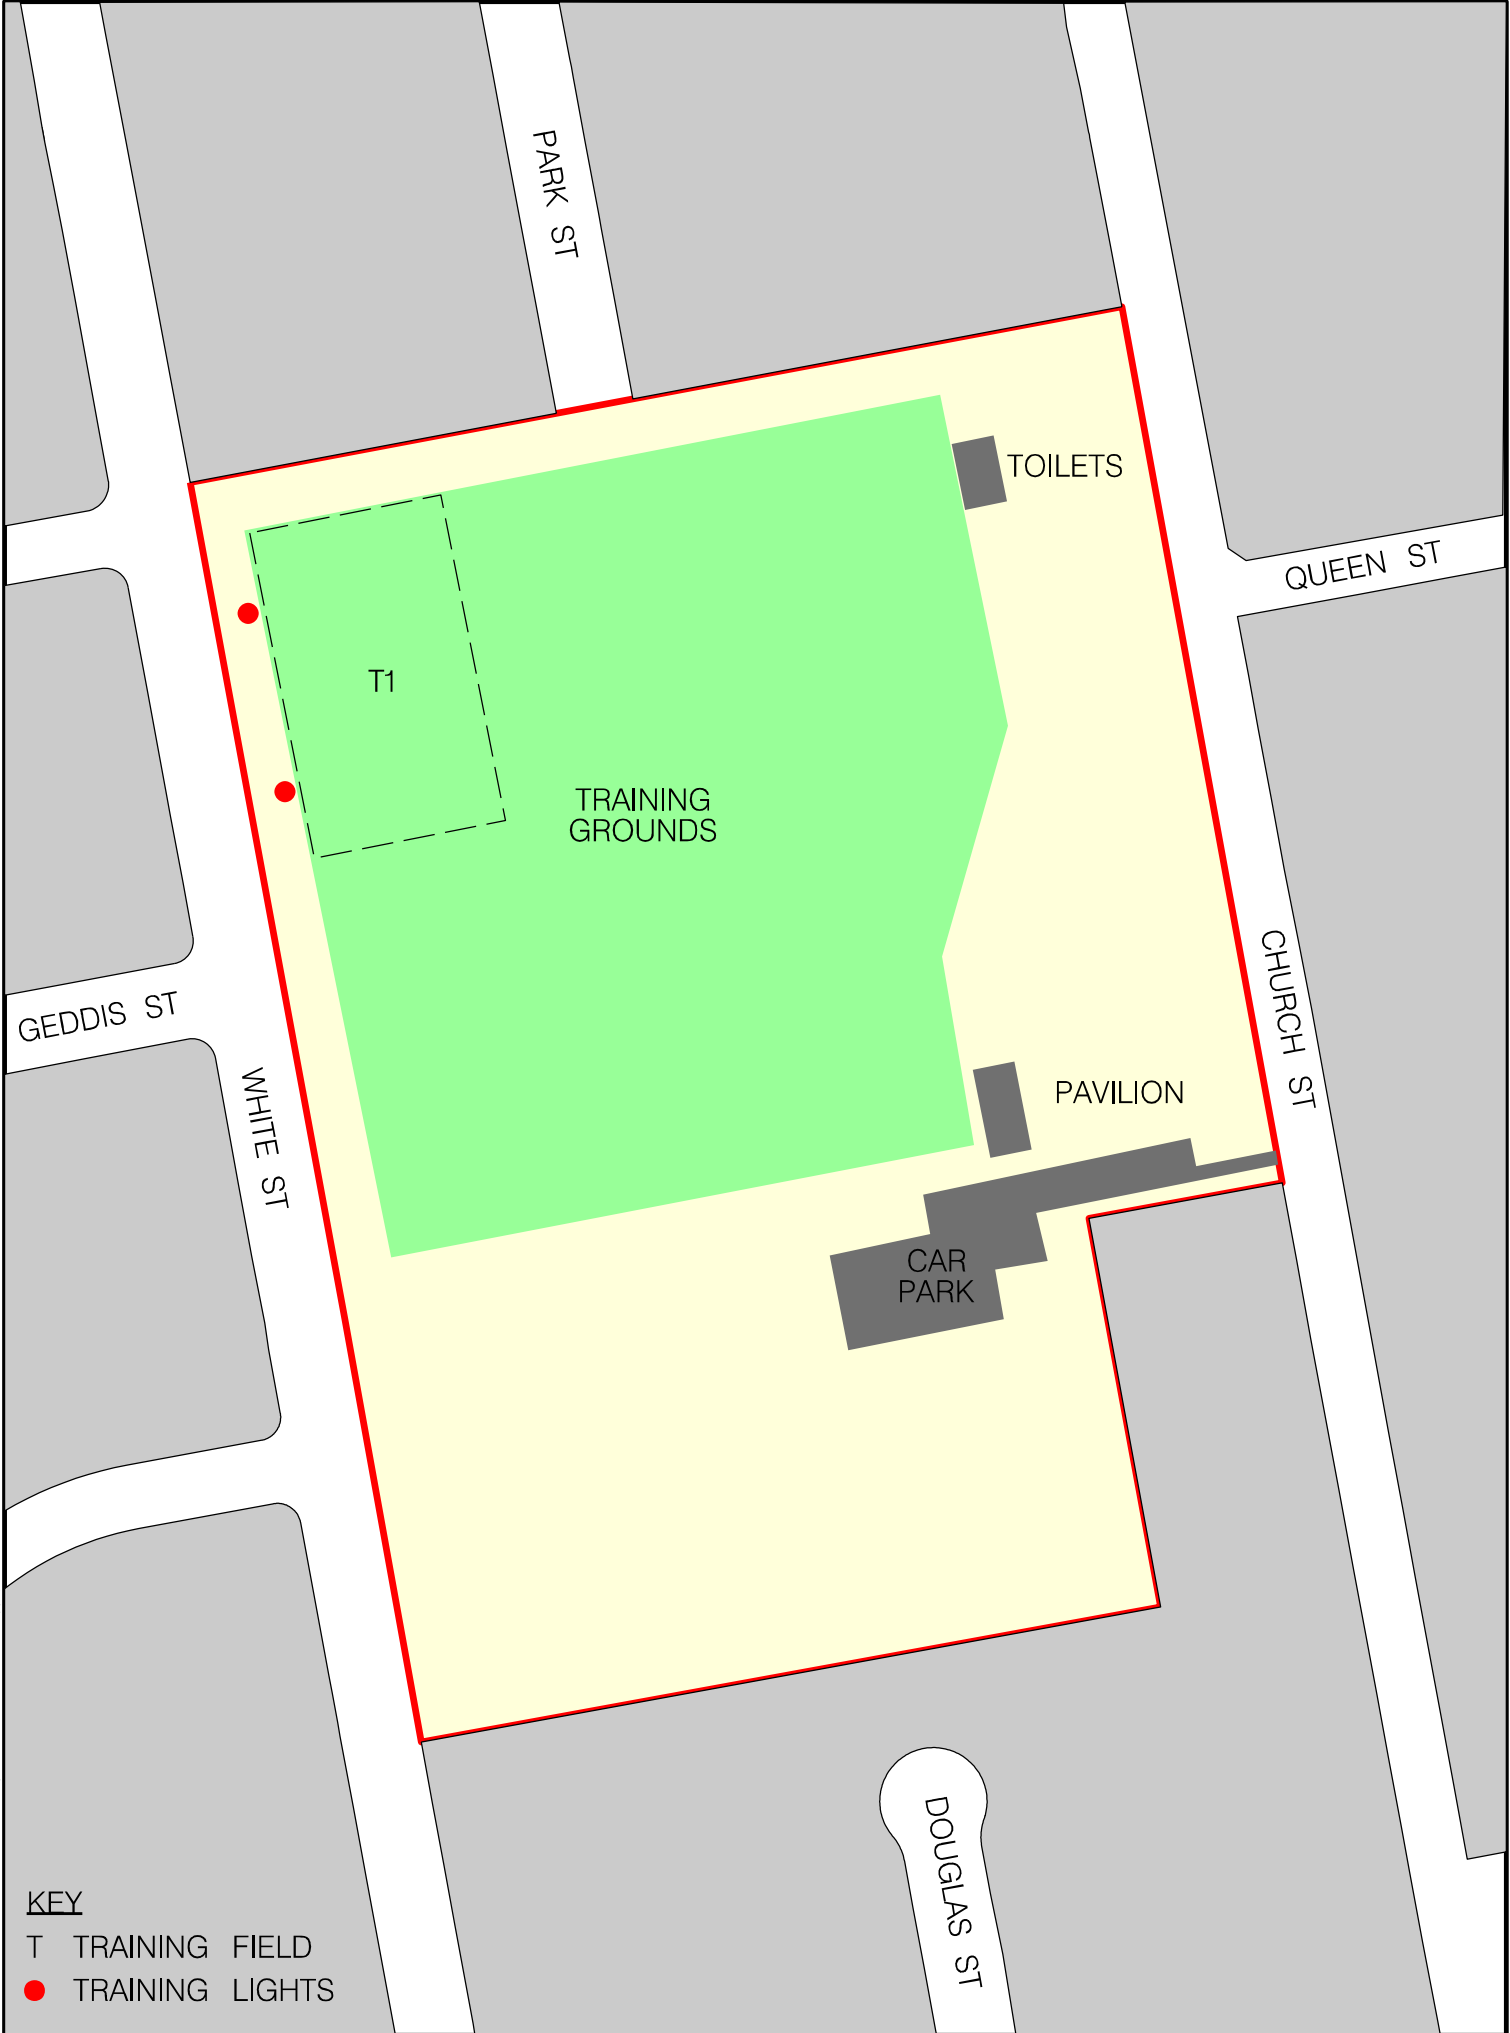

- KEY**
- T TRAINING FIELD
  - TRAINING LIGHTS



SCALE 1:2,000 (A4)



SHEET TITLE

Dudley Park

PROJECT TITLE

District Sports Grounds

PLAN No.

2990

ISSUE A

SHEET 2